


SCHEDULE OF ADDITIONAL ACCOMMODATION:

- 1: Number of storeys of building. 3 storeys + basement
- 2: Staff accommodation. 1 bedrooms
- 3: Letting rooms with mini bar. 0 rooms
- 4: Letting rooms without mini bar. 0 rooms

LEGEND

- CEILING HEIGHT
- WINDOW
- FIRE PLACE
- DOOR
- TOILET
- URINAL
- WASH HAND BASIN
- BOILER
- FIRE EXIT
- EMERGENCY LIGHT
- DISTRIBUTION BOARD
- SMOKE DETECTOR
- HEAT DETECTOR
- FIRE BLANKET
- FIRE EXTINGUISHER CO₂
- FIRE EXTINGUISHER FDM
- FIRE EXTINGUISHER WATER
- FIRE EXTINGUISHER POWDER
- SPRINKLER OUTLETS
- DRY RISER
- WET RISER
- FIRE ALARM CALL POINT
- STEPS
- SINK UNIT
- AMUSEMENT WITH PRIZES
- BAR FLAP

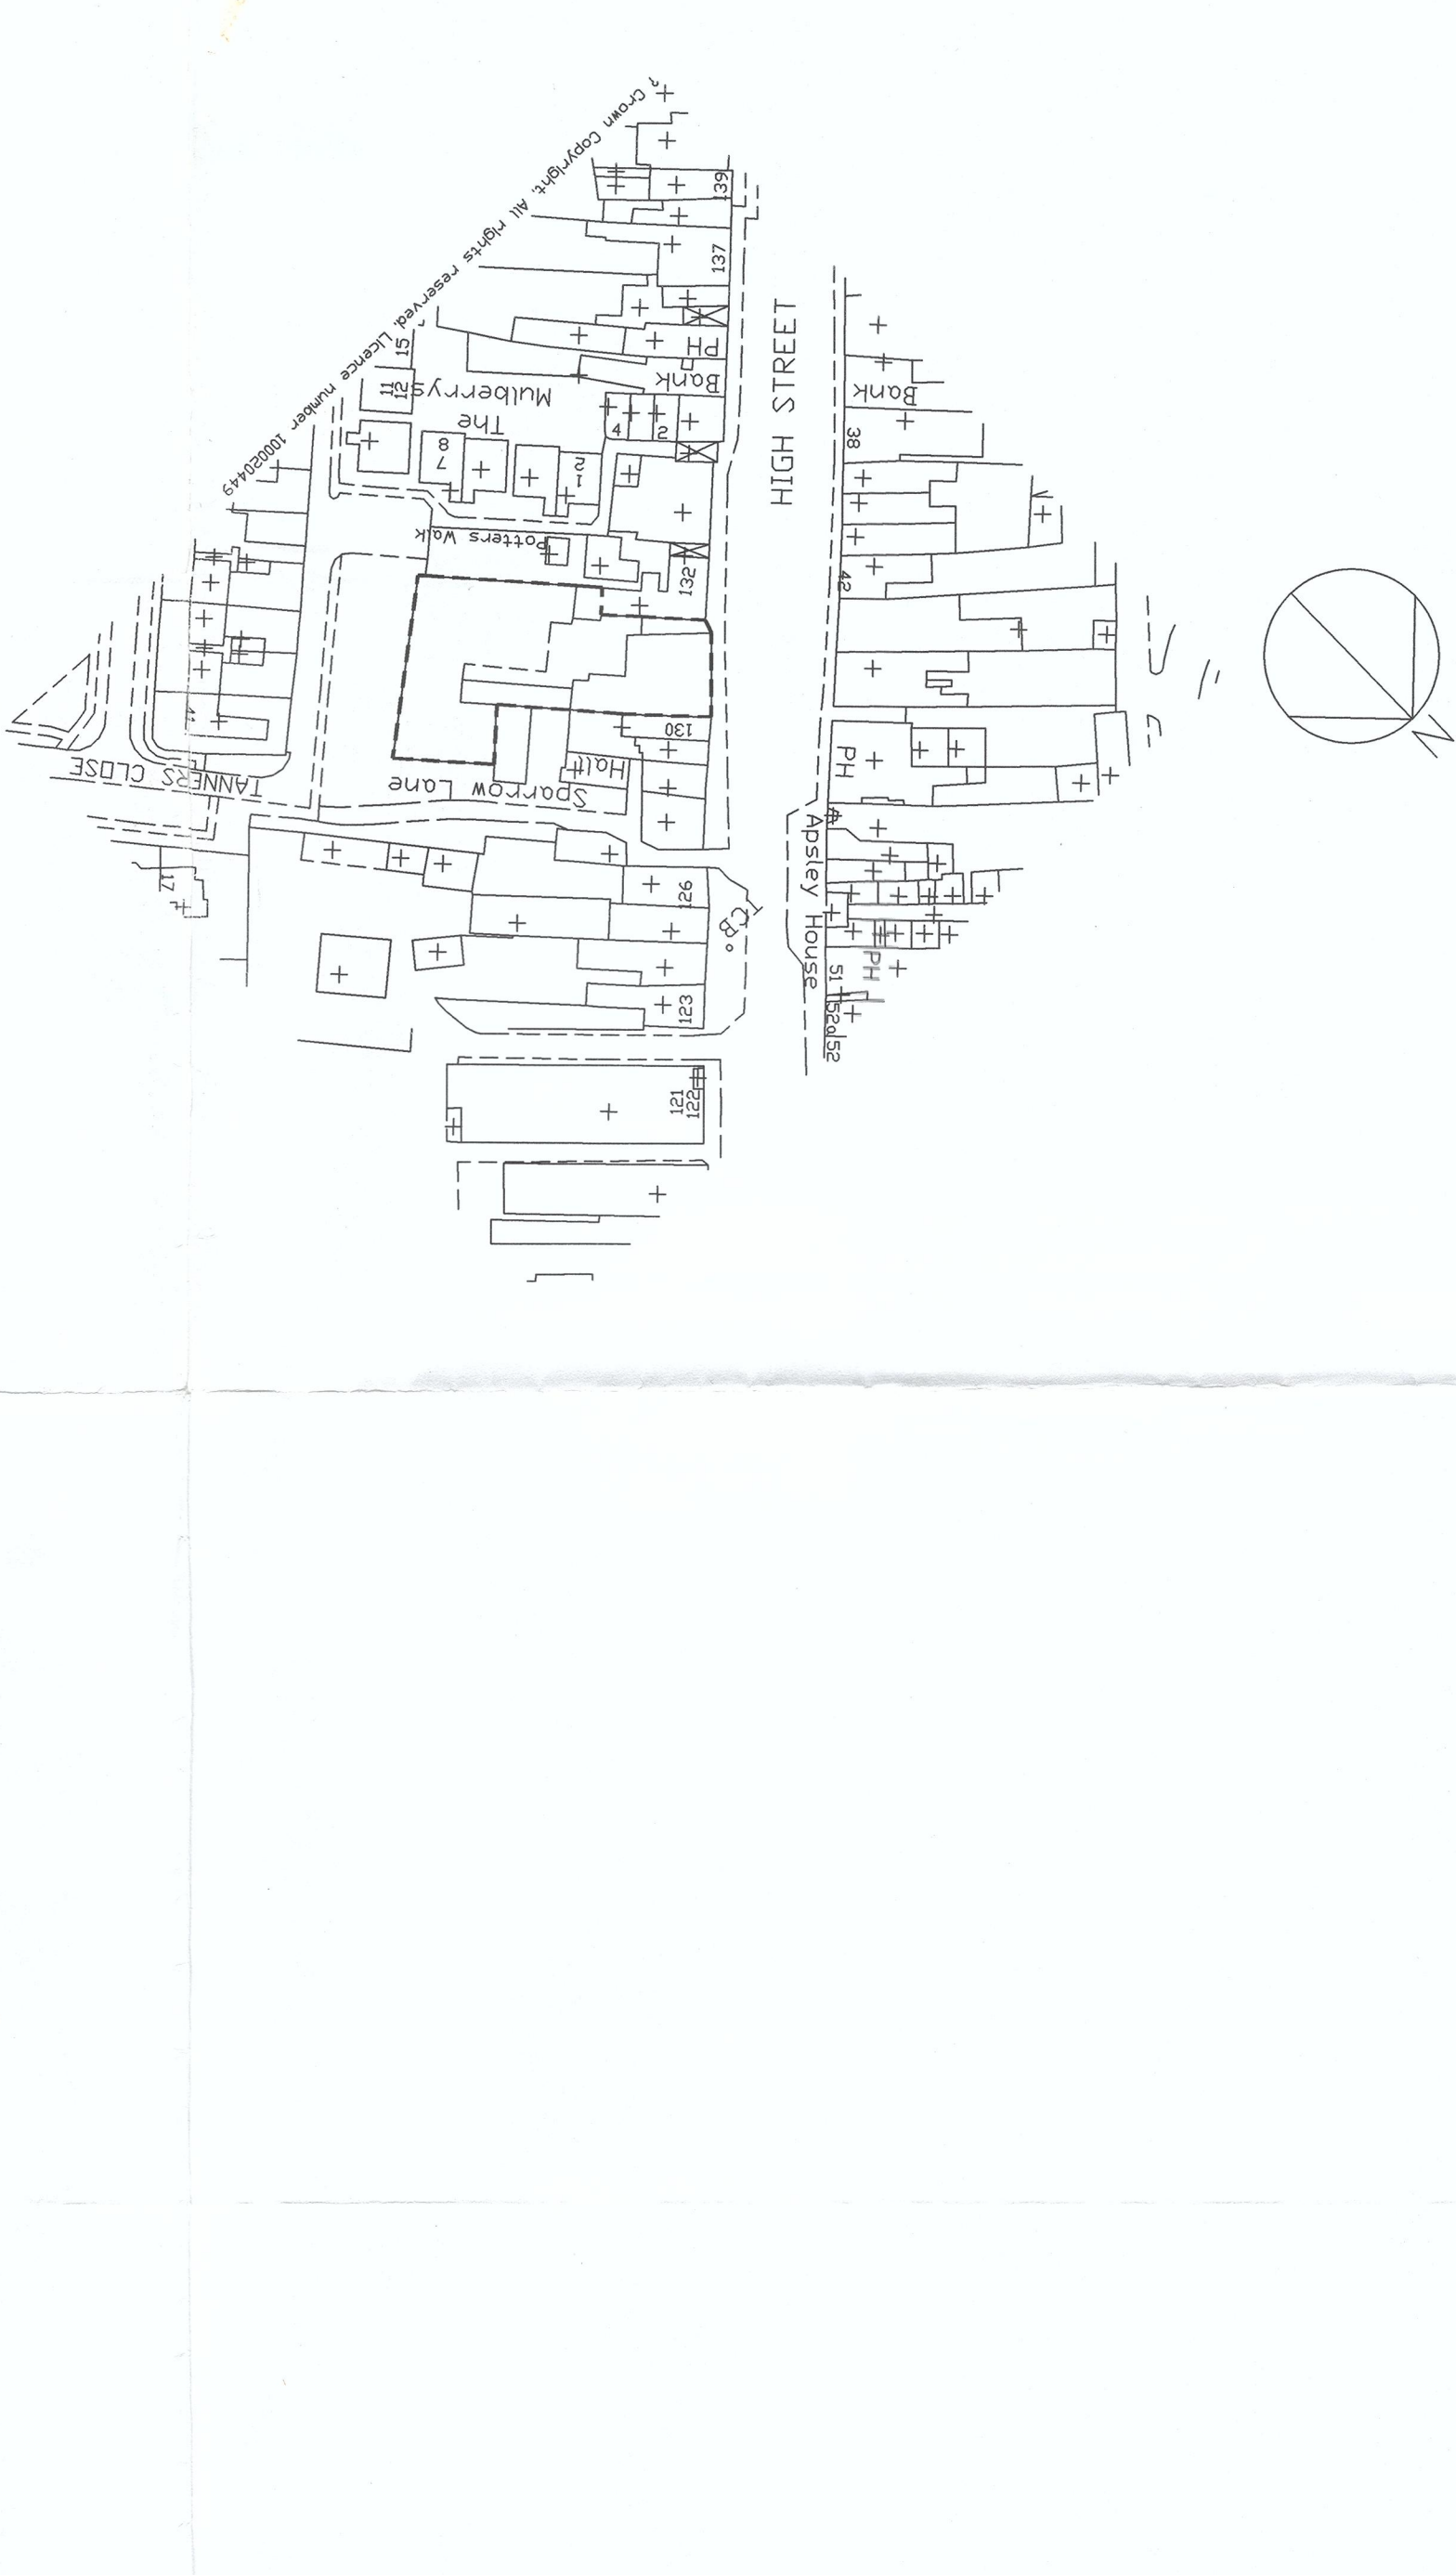

INDICATIVE ONLY
SCALE 1:1250

BUILDING SURVEYED AREA = 1832 SQ. M
LOCATED ON FIRST FLOOR IN PRIVATE AREA

SCALE 1:100
GROUND FLOOR

REV.	DATE	DESCRIPTION
1	23/04/05	LICENSING SURVEY PLAN

Property ID	024361/066
Property Name	Crown Hotel
Address	High Street Wootton Bassett Wiltshire SN4 7HT
Date of Survey	23/04/05
Drawn By	AS SHOWN